


Document No: AAL-MS-APPENDIX—015-A
 Issued: June 2018
 Approved: CEO
 Owner/Author: FACILITIES MANAGER

Airfield Fuel Truck Access

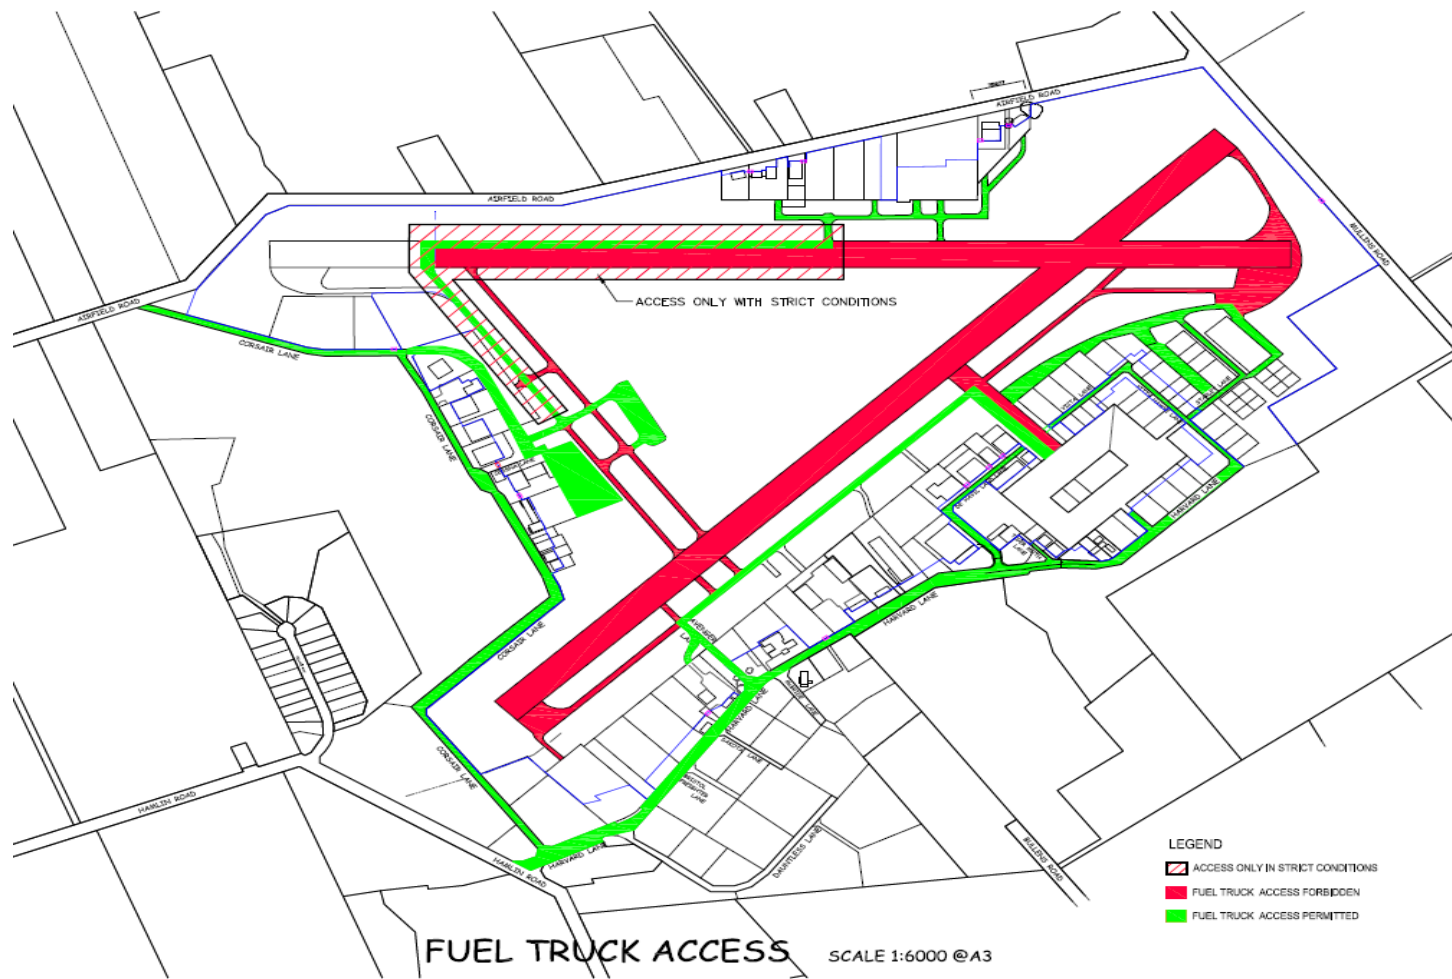

FUEL TRUCK ACCESS SCALE 1:6000 @A3

- LEGEND**
- ACCESS ONLY IN STRICT CONDITIONS
 - FUEL TRUCK ACCESS FORBIDDEN
 - FUEL TRUCK ACCESS PERMITTED

THIS DESIGN AND THIS DRAWING IS COPYRIGHT AND REMAINS THE PROPERTY OF FIELDS AND ASSOCIATES LTD.
 THE BUILDER IS TO VERIFY ALL MEASUREMENTS ON SITE BEFORE CONSTRUCTION OR FABRICATION IS MADE.
 IT IS THE RESPONSIBILITY OF THE BUILDER TO ENSURE THAT RIGHTS TO BOUNDARY AND MAXIMUM BUILDING HEIGHTS ARE MAINTAINED.

NO.	REVISION	DATE

FIELDS AND ASSOCIATES
 ARCHITECTURAL DESIGNERS
 16 FRANK NOBILLO DRIVE
 HOWICK, AUCKLAND 2013
 Ph. (09) 274 5469

Project Name
AIRDMORE AIRPORT
 SITE PLAN

Drawing Title
INTO PLANE FUELING ACCESS
FUEL TRUCK ACCESS

REVISED	BY	DATE	DATE OF ISSUE
10	A		